

FIG.1.1

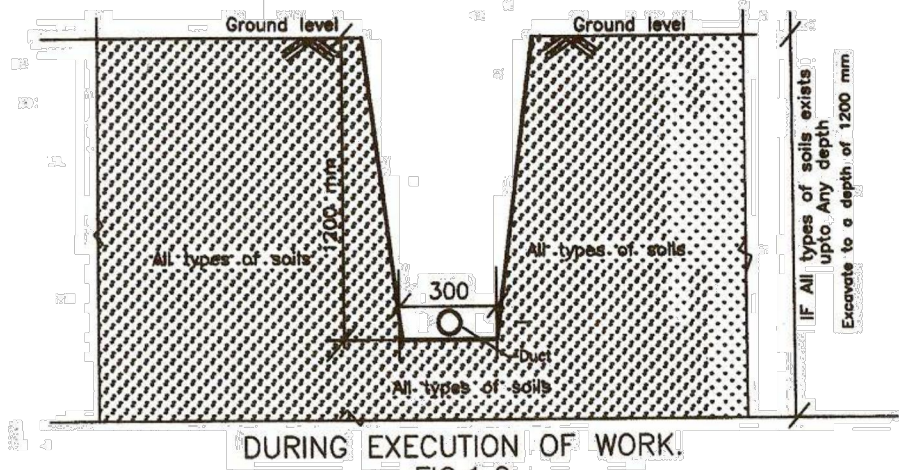


FIG.1.2

Note: All dimensions are in millimetres.

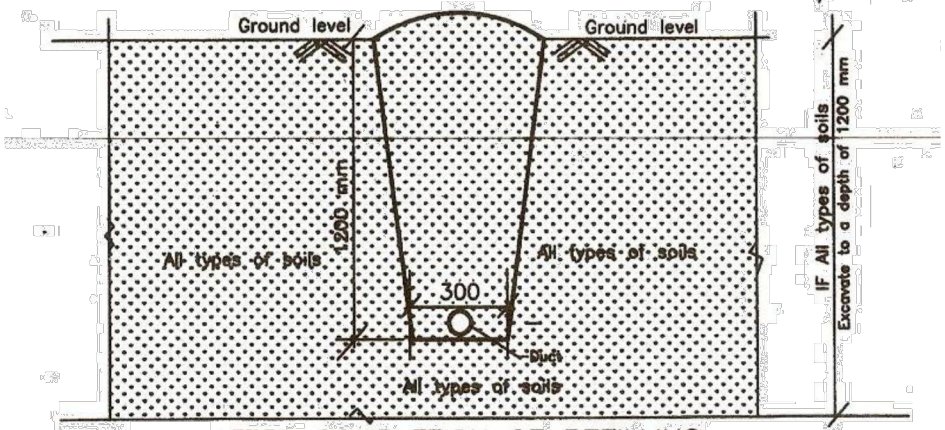


FIG.1.3


NAYA RAIPUR DEVELOPMENT AUTHORITY
 Infront of Mahanadi Dwar of Mantralaya,
 Raipur, Chhattisgarh
 Prepared By: INFRA PSC

PROJECT: SUPPLY, LAYING AND ANNUAL MAINTENANCE CONTRACT FOR OPTICAL FIBER CABLE IN NAYA RAIPUR
 DRAWING TITLE: SKETCH SHOWING THE PROCEDURE FOR EXCAVATION OF CABLE TRENCH IN ALL TYPES OF SOILS (Normal soil/Soft soil/Sandy soil)

Drawing No. : RITES/S&T/NRDA/C.DRG/2002/01		Rev. No. : 0
Date : 15-10-2016	Scale : N.T.S.	
Designed : SHIVAJI	Checked : A.K.SAHOO	Approved :

